


LEON A. PODOLAK AND ASSOCIATES, L.L.C.
SURVEYING AND CIVIL ENGINEERING

147 EAST MAIN STREET, P.O. BOX 266
 WESTMINSTER, MARYLAND 21157
 TELEPHONES: 410-848-2229 410-876-1226



WEST OLD LIBERTY ROAD (MD. RT. 850)

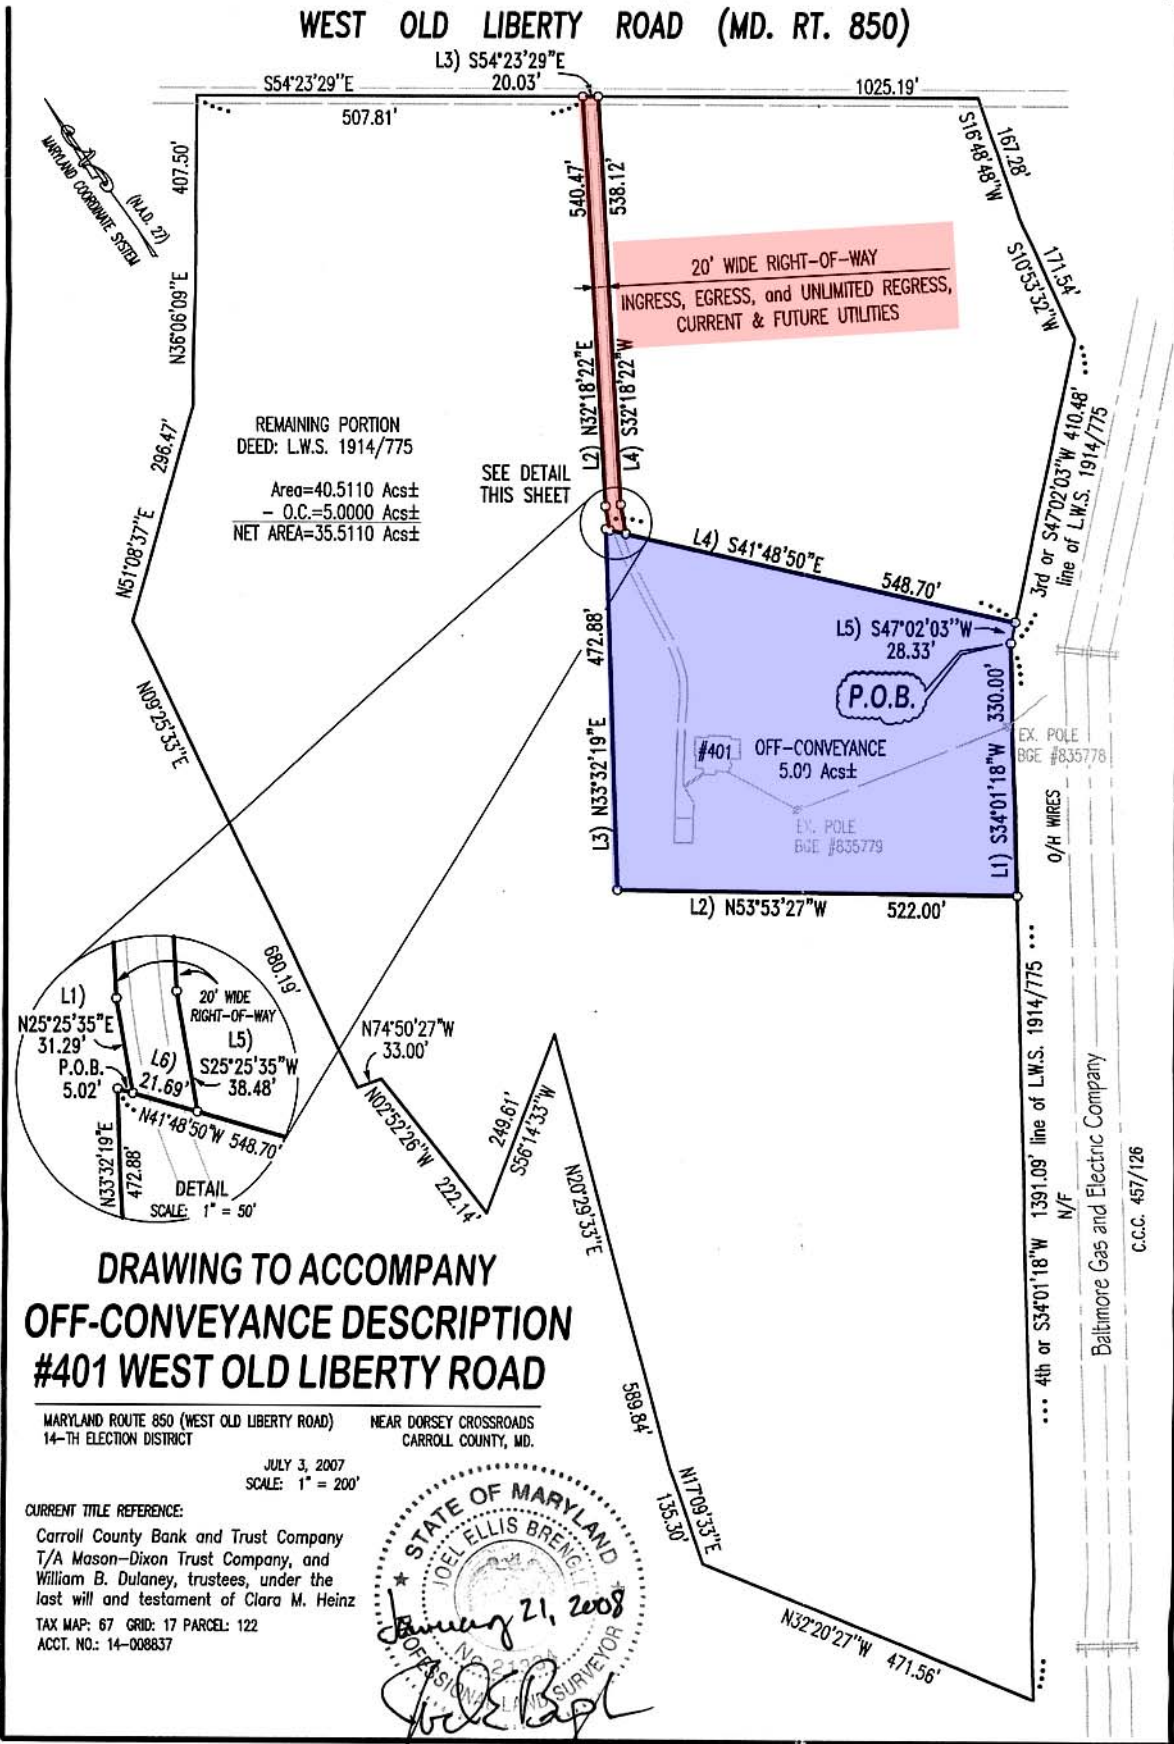

**DRAWING TO ACCOMPANY
 OFF-CONVEYANCE DESCRIPTION
 #401 WEST OLD LIBERTY ROAD**

MARYLAND ROUTE 850 (WEST OLD LIBERTY ROAD) NEAR DORSEY CROSSROADS
 14-TH ELECTION DISTRICT CARROLL COUNTY, MD.

JULY 3, 2007
 SCALE: 1" = 200'

CURRENT TITLE REFERENCE:

Carroll County Bank and Trust Company
 T/A Mason-Dixon Trust Company, and
 William B. Dulaney, trustees, under the
 last will and testament of Clara M. Heinz
 TAX MAP: 67 GRID: 17 PARCEL: 122
 ACCT. NO.: 14-008837



\\V06L\Shared...Vleish Property\OC Drawing r1.dwg 6/023/07

Baltimore Gas and Electric Company
 C.C.C. 457/126